



**EXISTING BASEMENT**  
SCALE: 1:100

Itemref	Quantity	Title/Name, designation, material, dimension etc	Article No./Reference
Designed by MM	Checked by FN	Approved by - date XXX - 00/00/00	Filename XXX
RICHARD & LEANNE HOUSE		EXISTING BASEMENT	
		001-AB 600	Edition 0
			Sheet 176



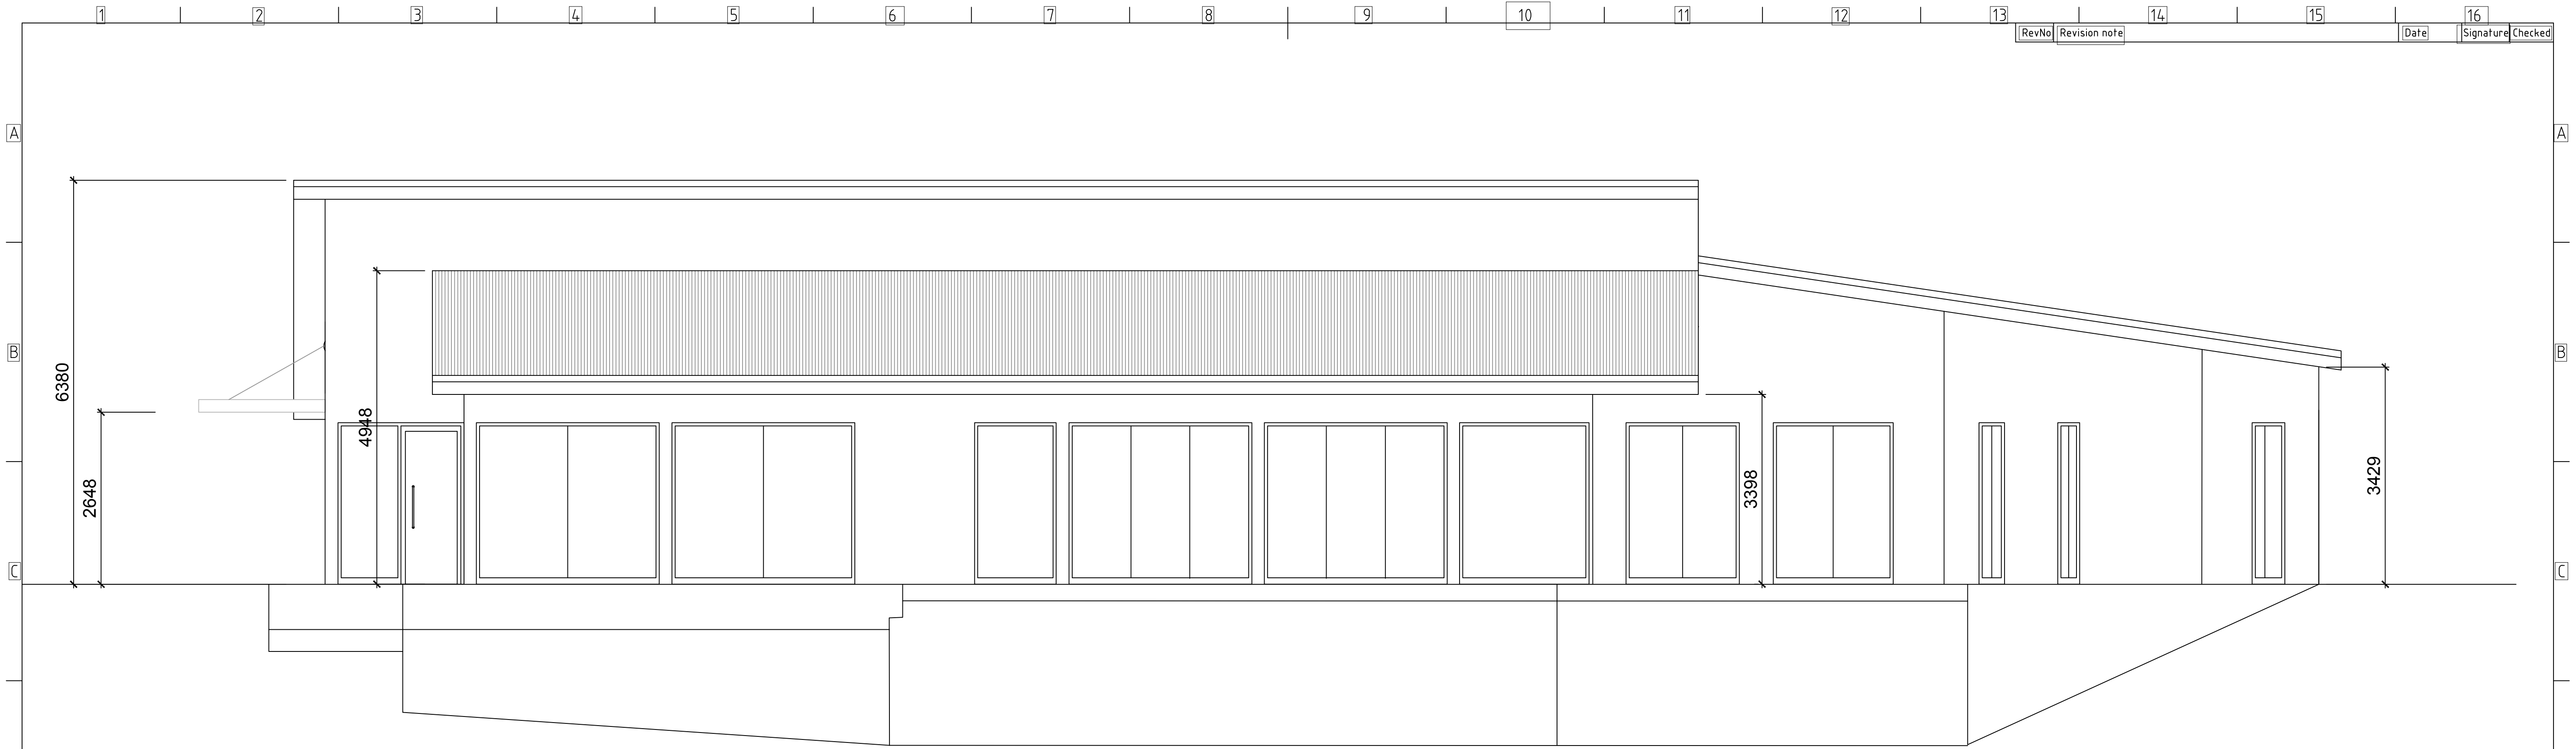

**NORTH ELEVATION**  
SCALE: 1/50

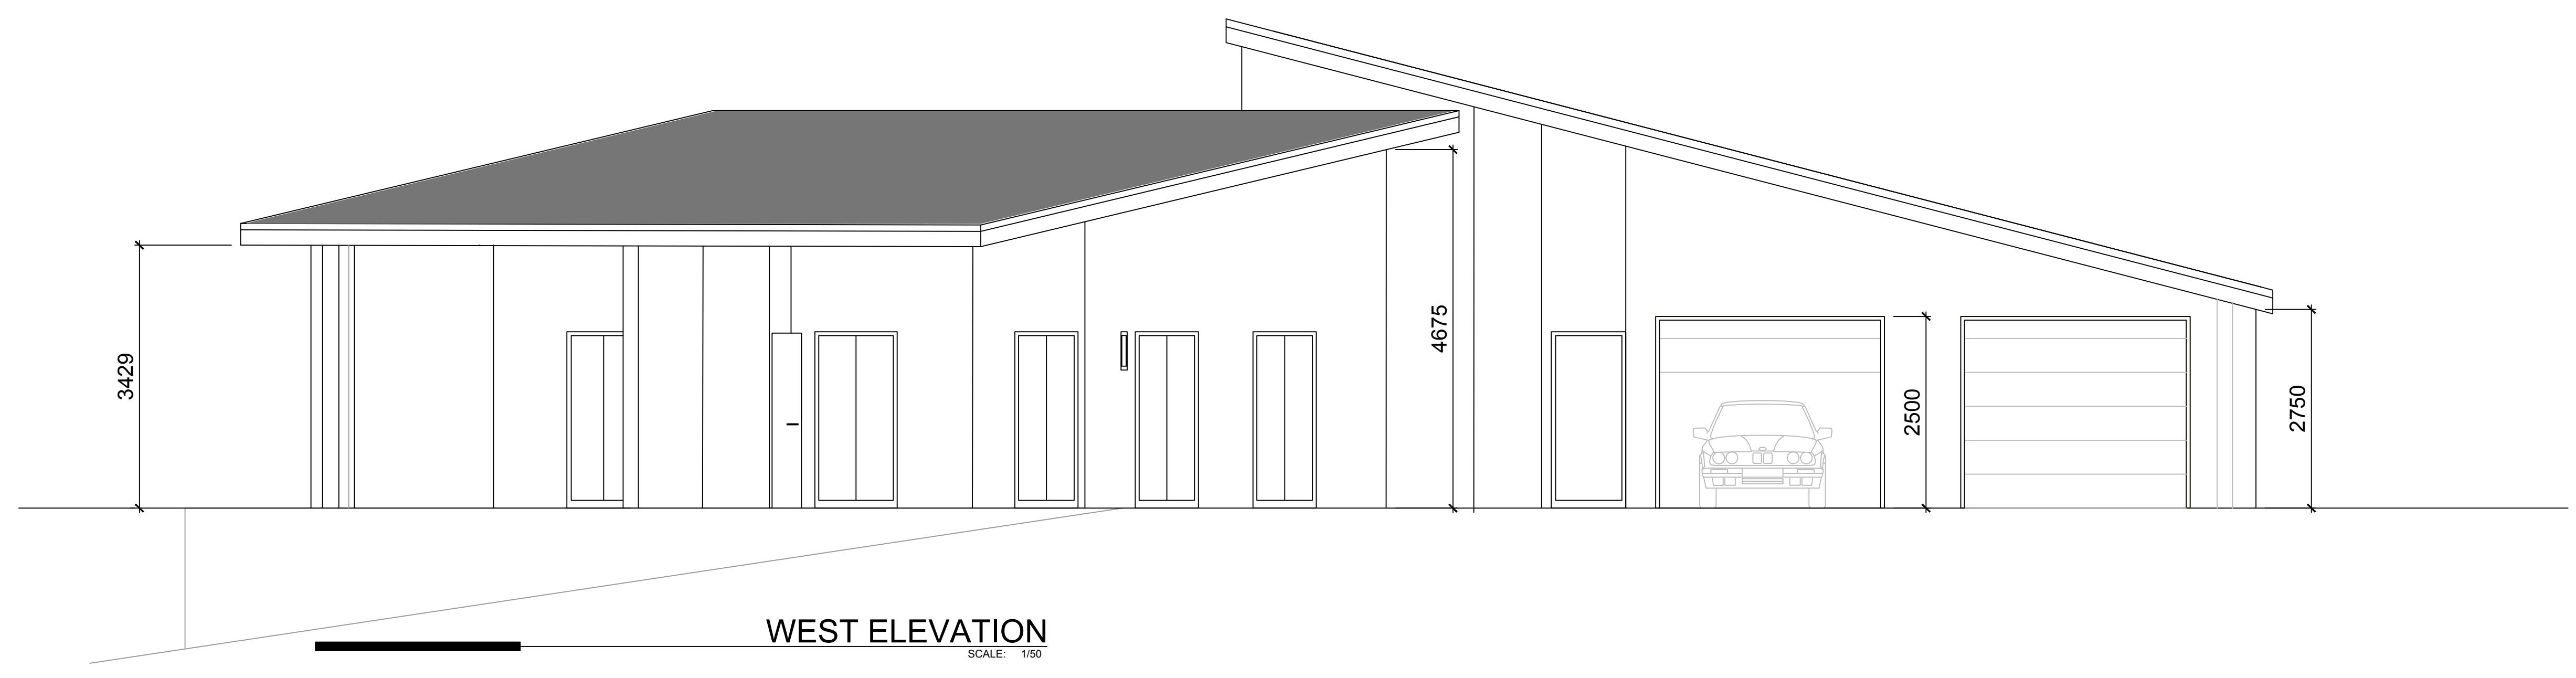


**WEST ELEVATION**  
SCALE: 1/50

Itemref	Quantity	Title/Name, designation, material, dimension etc		Article No./Reference	
Designed by MM	Checked by FN	Approved by - date XXX - 00/00/00	Filename XXX	Date JUNE 19, 2016	Scale 1/50
RICHARD & LEANNE HOUSE				NORTH & WEST ELEVATIONS	
				001 - AB 600	Edition 0
				0	Sheet 3/6




**SOUTH ELEVATION**  
SCALE: 1/100

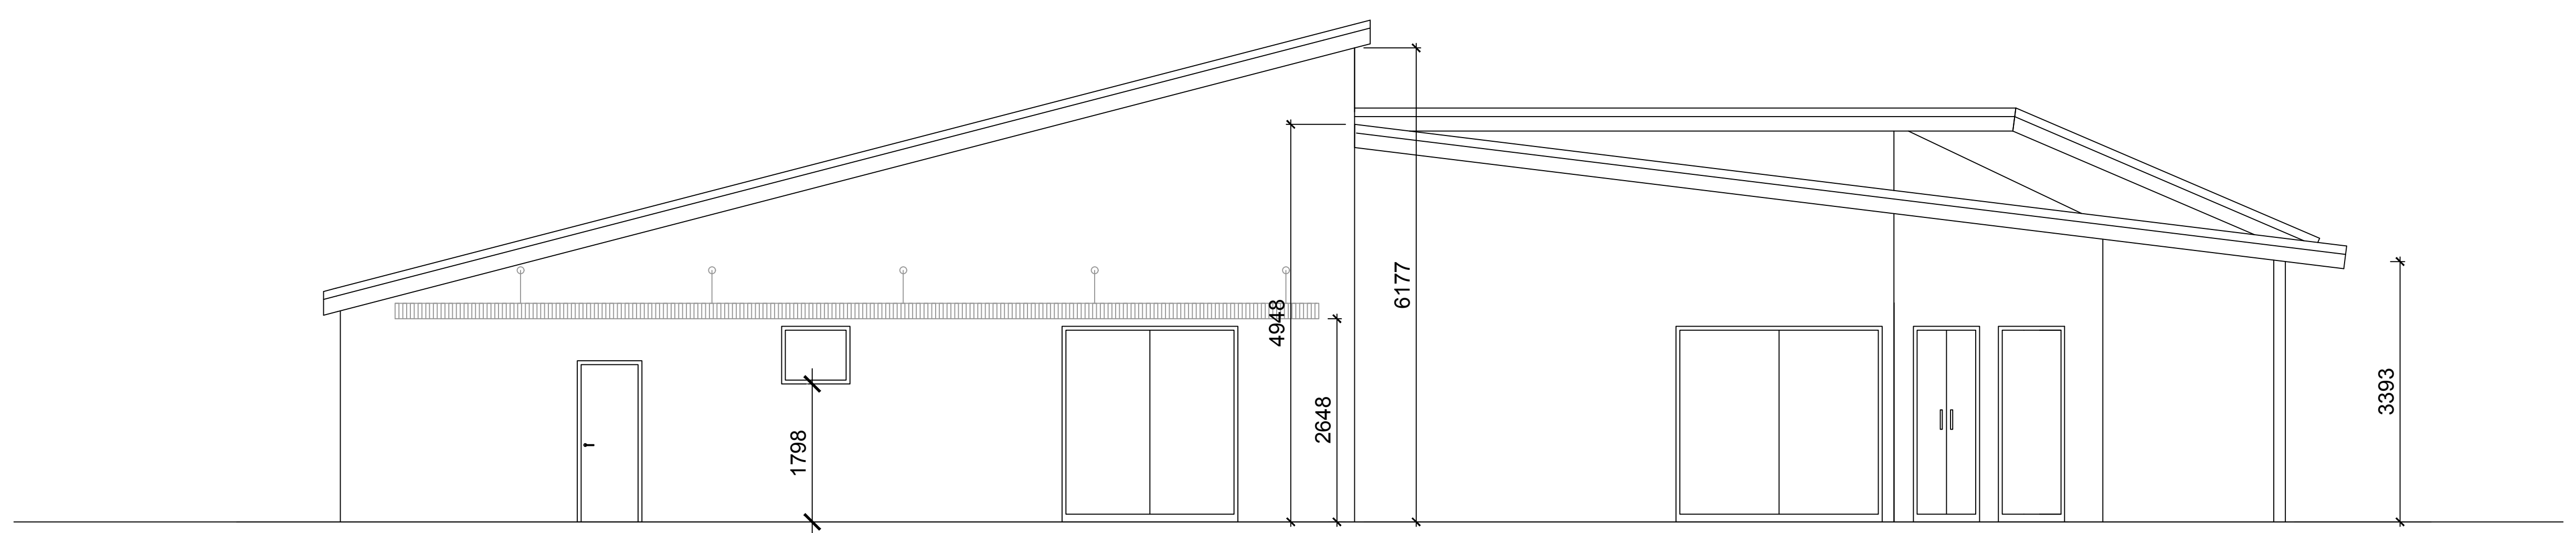

**EAST ELEVATION**  
SCALE: 1/100


Itemref	Quantity	Title/Name, designation, material, dimension etc		Article No./Reference	
Designed by MM	Checked by FN	Approved by - date XXX - 00/00/00	Filename XXX	Date JUNE 19, 2016	Scale 1:50
RICHARD & LEANNE HOUSE				SOUTH AND WEST ELEV	
				001 - AB 600	Edition 0
					Sheet 4/76

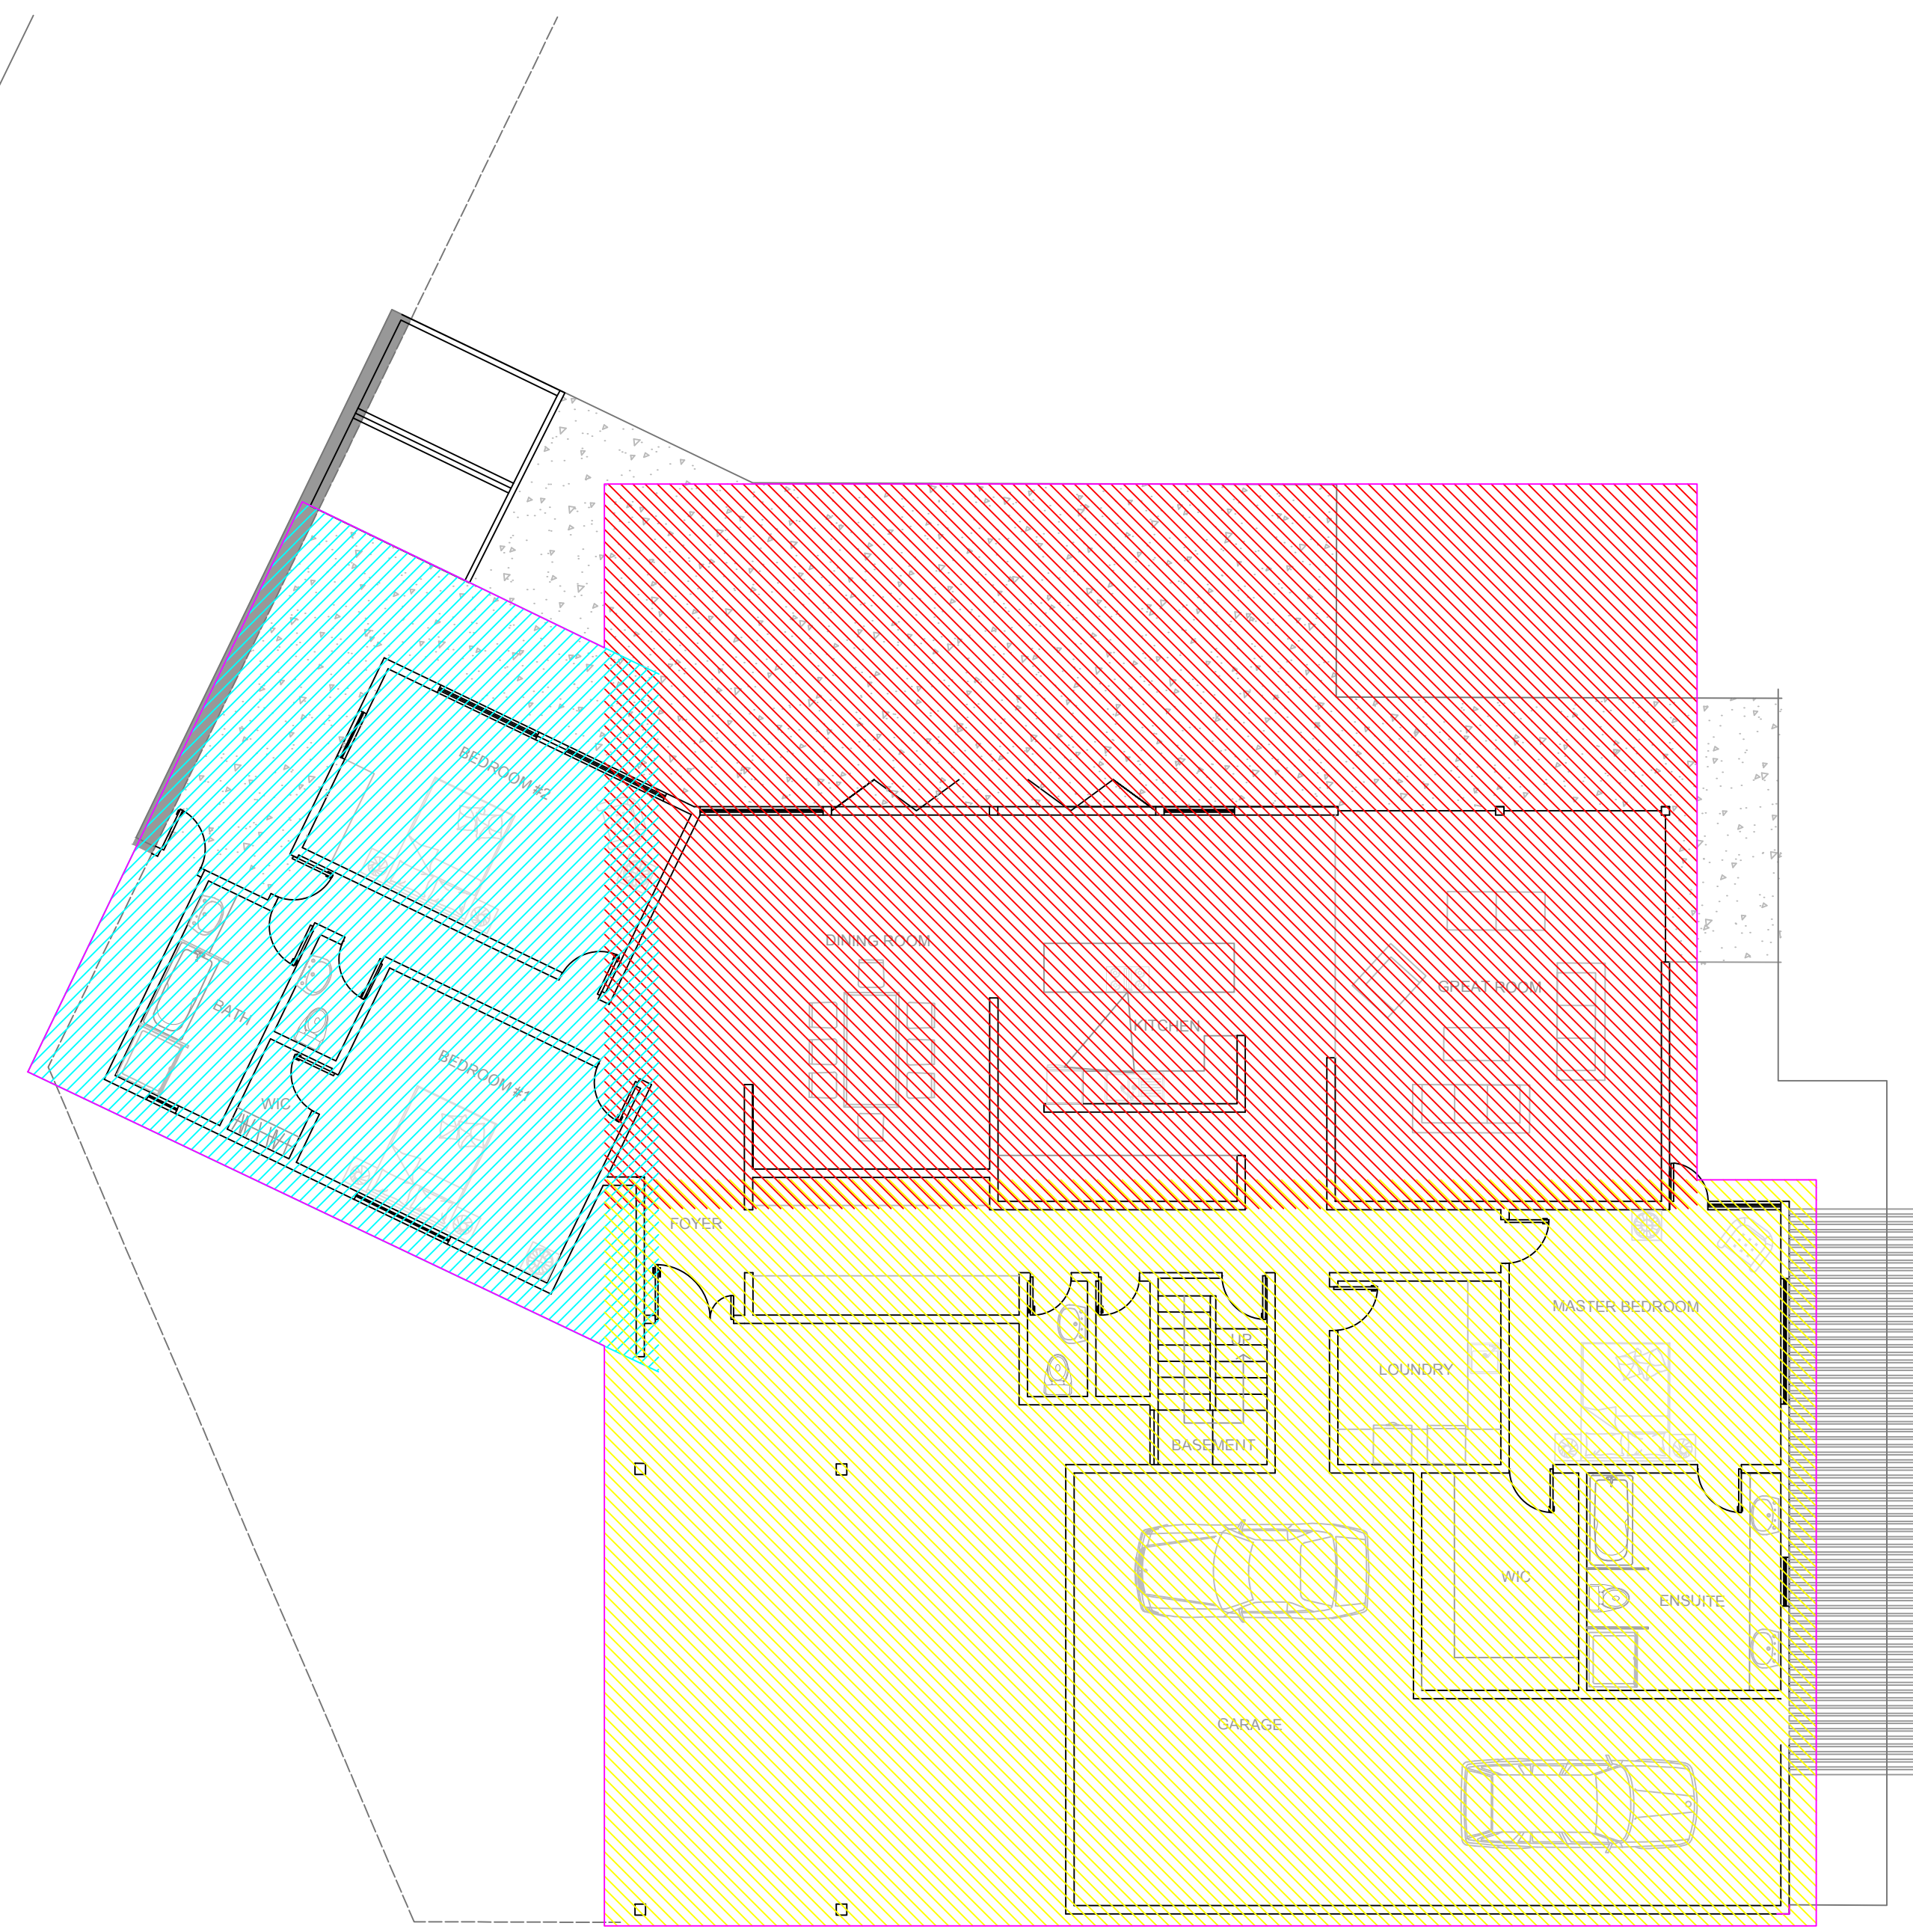

ROOF PLAN

Itemref	Quantity	Title/Name, designation, material, dimension etc		Article No./Reference	
Designed by RM	Checked by FN	Approved by - date XXX - 00/00/00	Filename XXX	Date JUNE 19, 2016	Scale 1:50
RICHARD & LEANNE HOUSE			ROOF PLAN		
			001 - AB 600	Edition 0	Sheet 5/6

RevNo	Revision note	Date	Signature	Checked

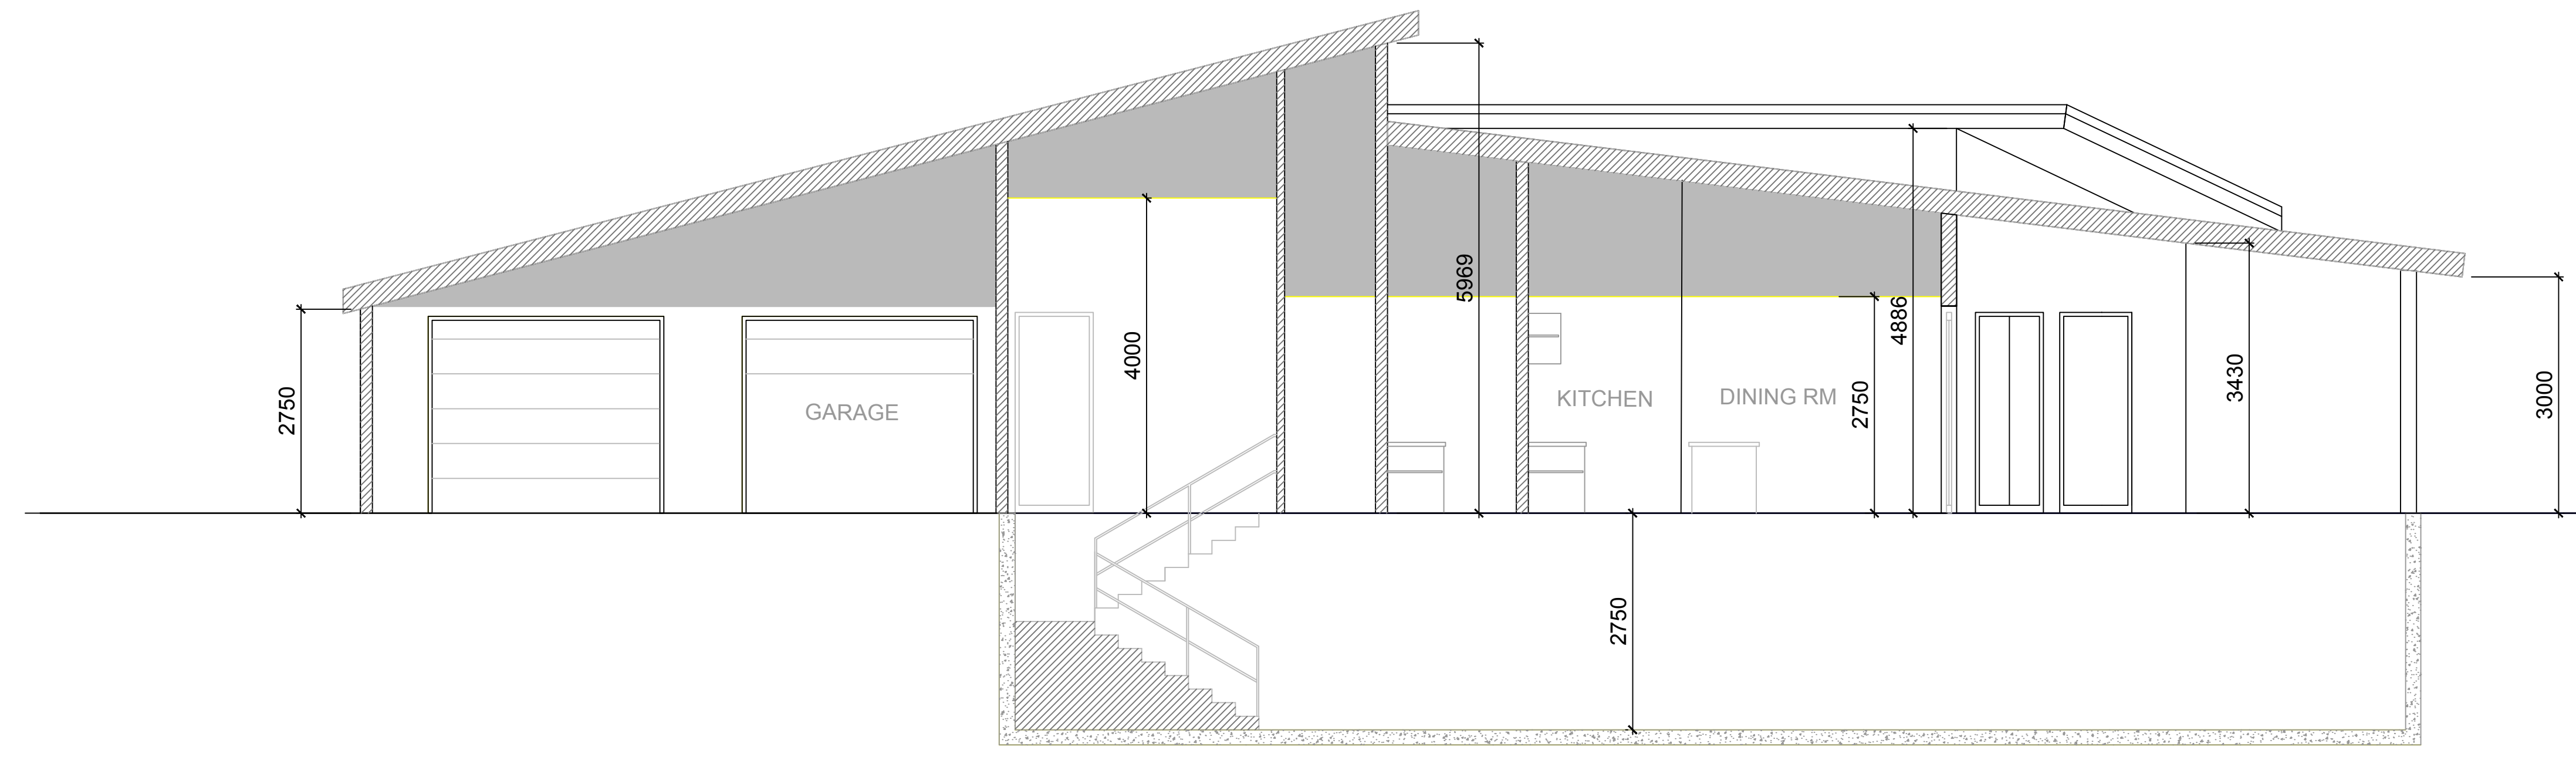

cross section A-A  
SCALE: 1/100

Itemref	Quantity	Title/Name, designation, material, dimension etc		Article No./Reference	
Designed by	Checked by	Approved by - date	Filename	Date	Scale
		XXX - 00/00/00	XXX	JUNE 19, 2016	1:50
RICHARD & LEANNE HOUSE			CROSS SECTION A-A		
			001 - AB 600	Edition	Sheet
			0	16/16	