Restaurant and Retail Stores



8504 W Montgomery Rd Houston, TX 77088

3D VIEW-FRONT



	5	
No.	Description	Date
	_	

Owner Michael **FRONT VIEW**







Addre Addre Phone Fax

> Consultan Address Address Phone

Consulta Address Address Phone Fax

> Consultant Address Address Phone Fax

Consulta Address Address Phone Fax

No.	Description	Date

Owner
Michael
SITE PLAN

er

 Project number
 Project Number


 Date
 Issue Date

 Drawn by
 Author

 Checked by
 Checker


A1002

1" = 10'-0"

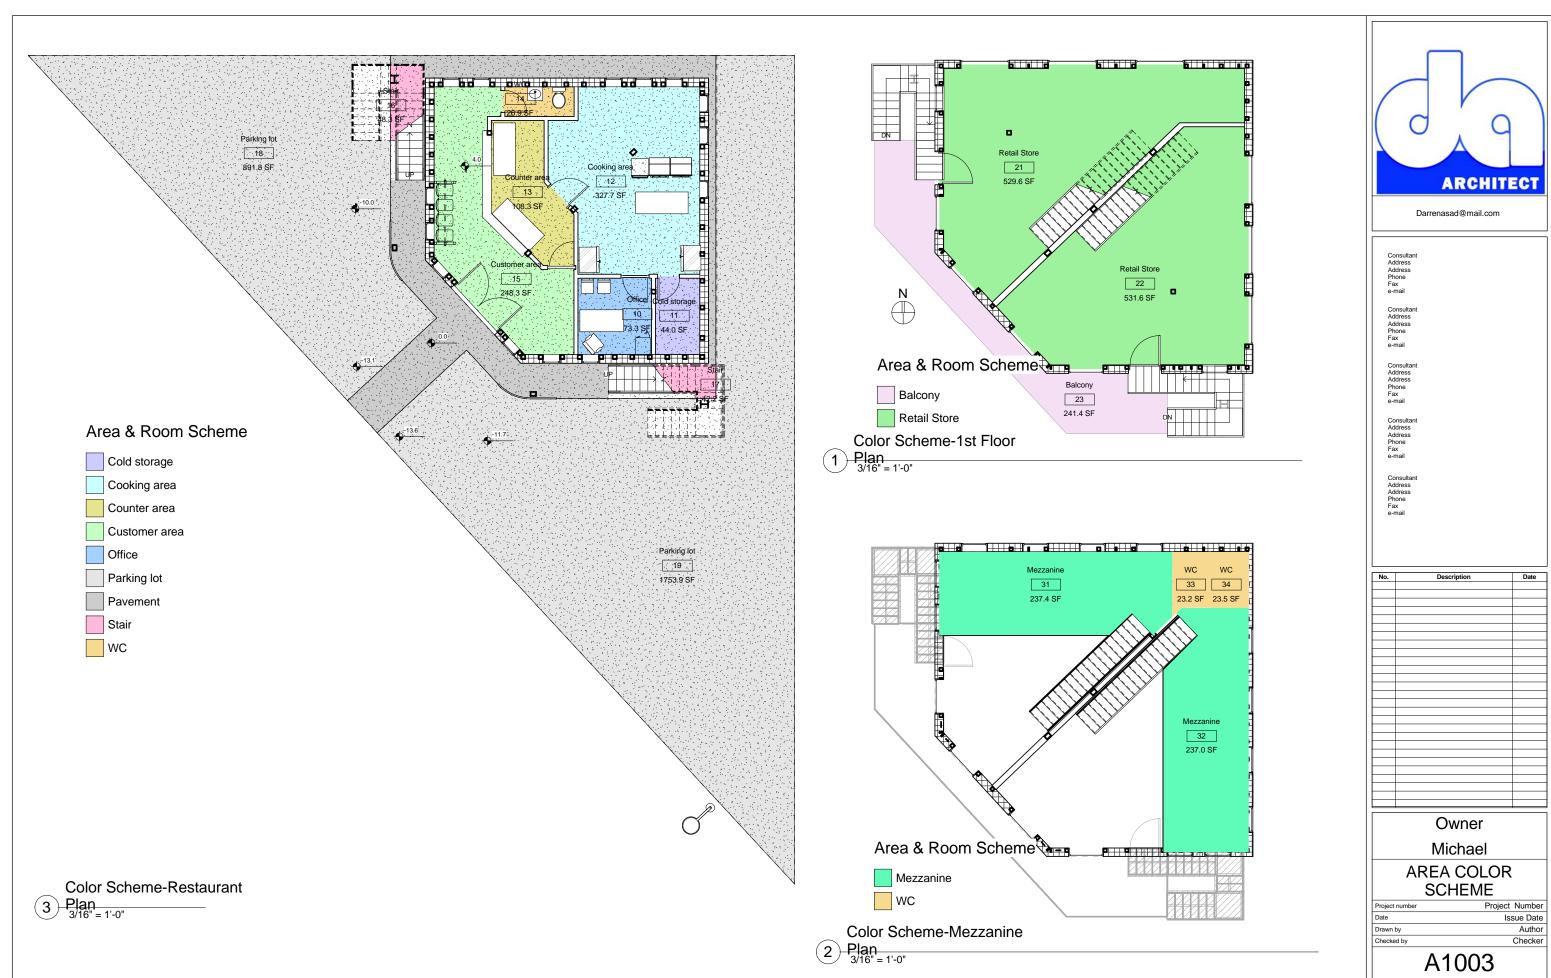

3/16" = 1'-0"



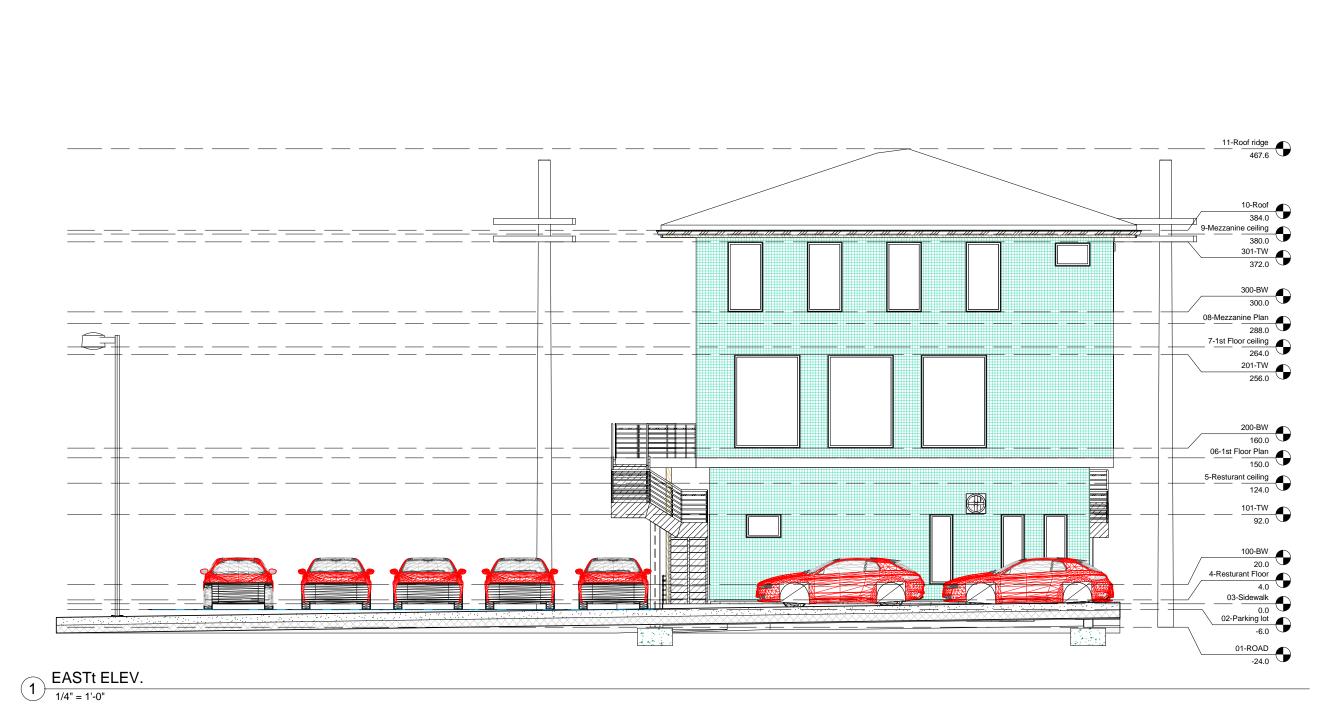

ARCHITECT

Darrenasad@mail.com

Consultant Address Address Phone Fax e-mail

Consultant Address Address Phone Fax e-mail

No.	Description	Date

Owner Michael

EAST ELEV.

Project Number Issue Date Author

A1005



NORTH ELEV.

1/4" = 1'-0"



Darrenasad@mail.com

Consultant Address Address Phone Fax e-mail

Consu Addre Addre Phone

> Consultant Address Address Phone Fax e-mail

Consulta Address Address Phone Fax e-mail

Consulta Address Address Phone Fax

No.	Description	Date

Owner Michael

NORTH ELEV.

 Project number
 Project Number

 Date
 Issue Date

 Drawn by
 Author

 Checked by
 Checker

A1006





Consultant Address Address Phone Fax e-mail

Con Add

e-mail

Consultant
Address
Address
Phone
Fax
e-mail

Consultant Address Address Phone Fax e-mail

Consulta Address Address Phone Fax

Description	Date	
<u> </u>		
	Description	

Owner Michael

WEST ELEV.


 Project number
 Project Number

 Date
 Issue Date

 Drawn by
 Author

 Checked by
 Checker

A1007

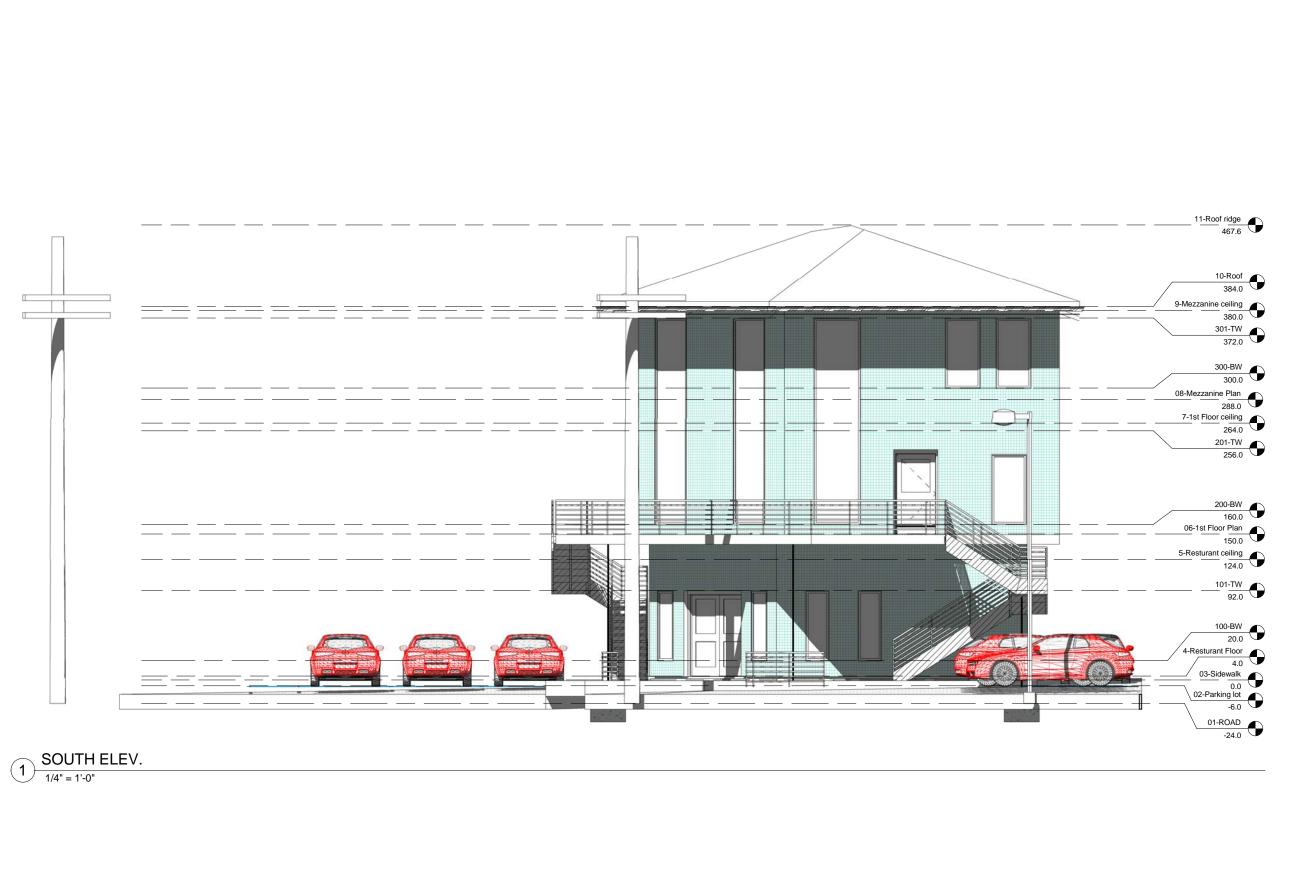



Add Add Pho

> Consulta Address Address

> e-mail Consulta

Consultant Address Address Phone Fax e-mail

Address Address Address Phone Fax


Consulta Address Address Phone Fax


).	Description	Date
_		
_		
_		
_		
_		
_		
-		

Owner Michael


SOUTH ELEV.

A1008

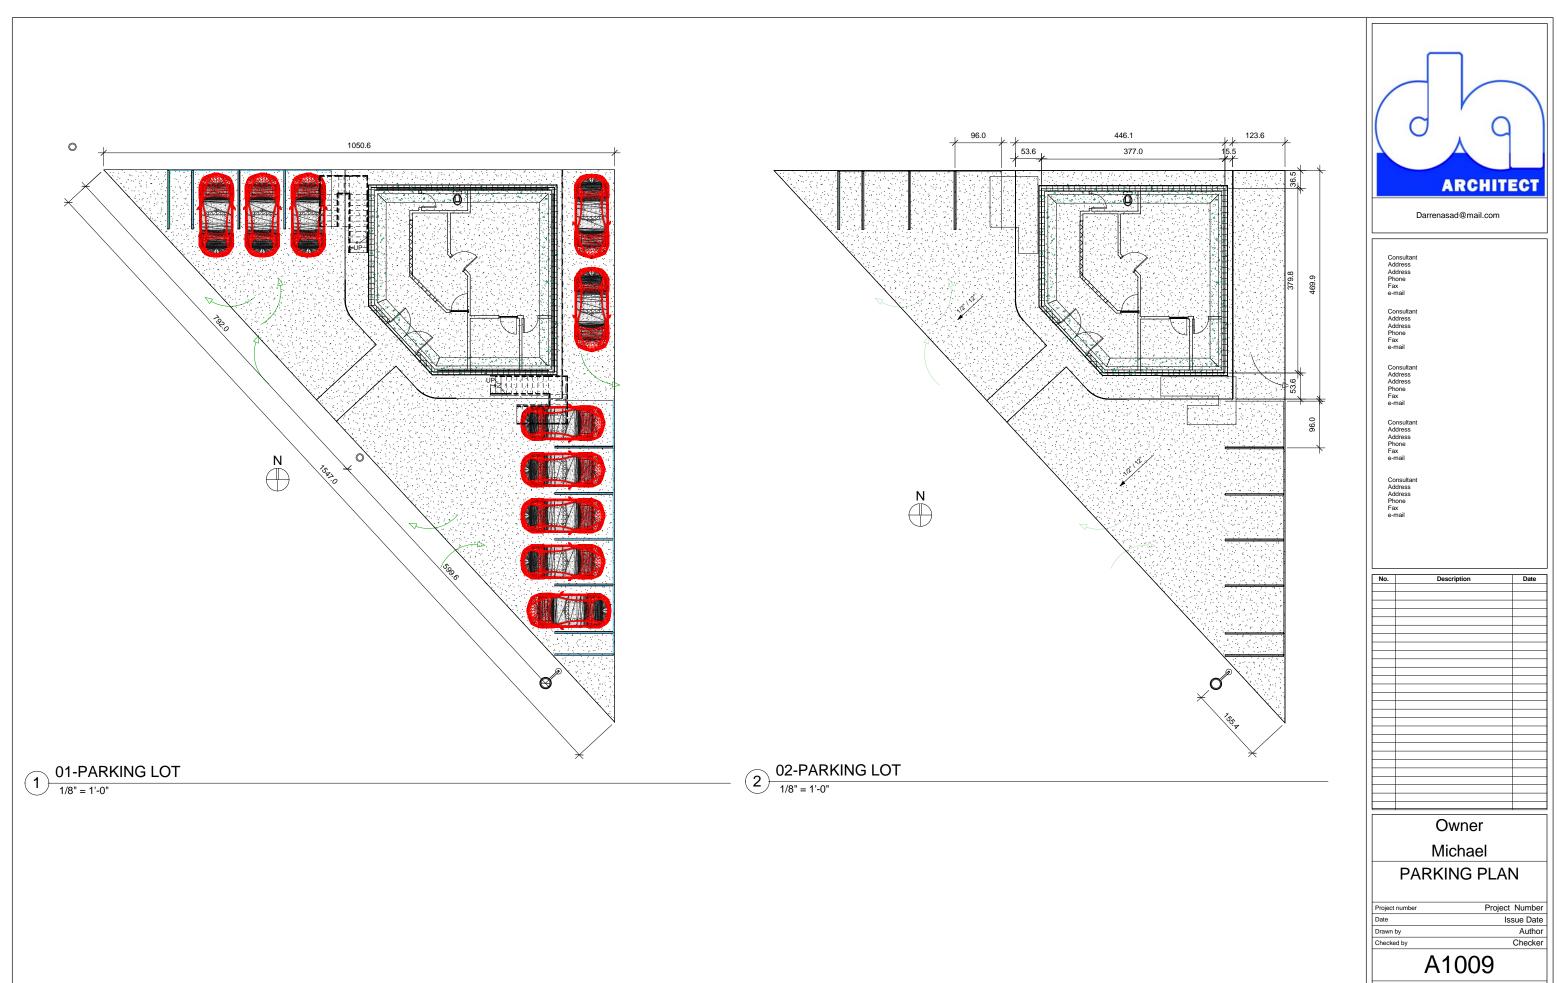

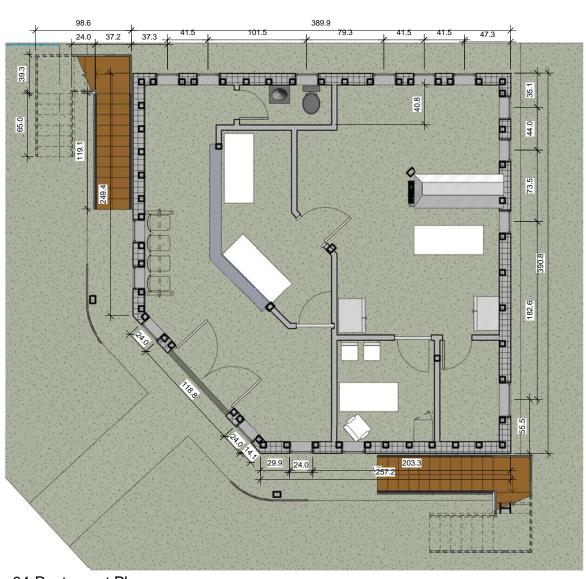

04-Restaurant Plan
1/4" = 1'-0"

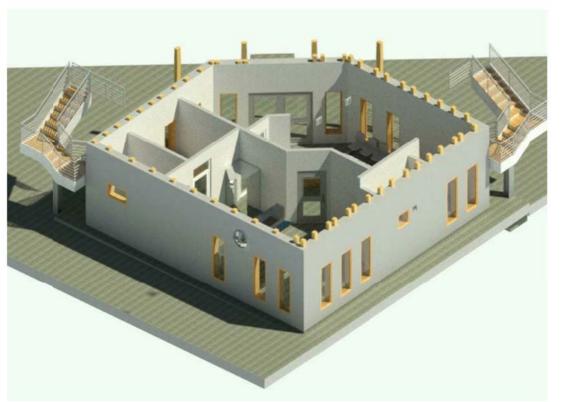

3D-RESTAURANT BACK
12" = 1'-0"



3D-RESTAURANT- FRONT
12" = 1'-0"




Darrenasad@mail.com

No.	Description	Date
_		
_		
_		
	Owner	

Michael

RESTAURANT PLAN

Issue Date

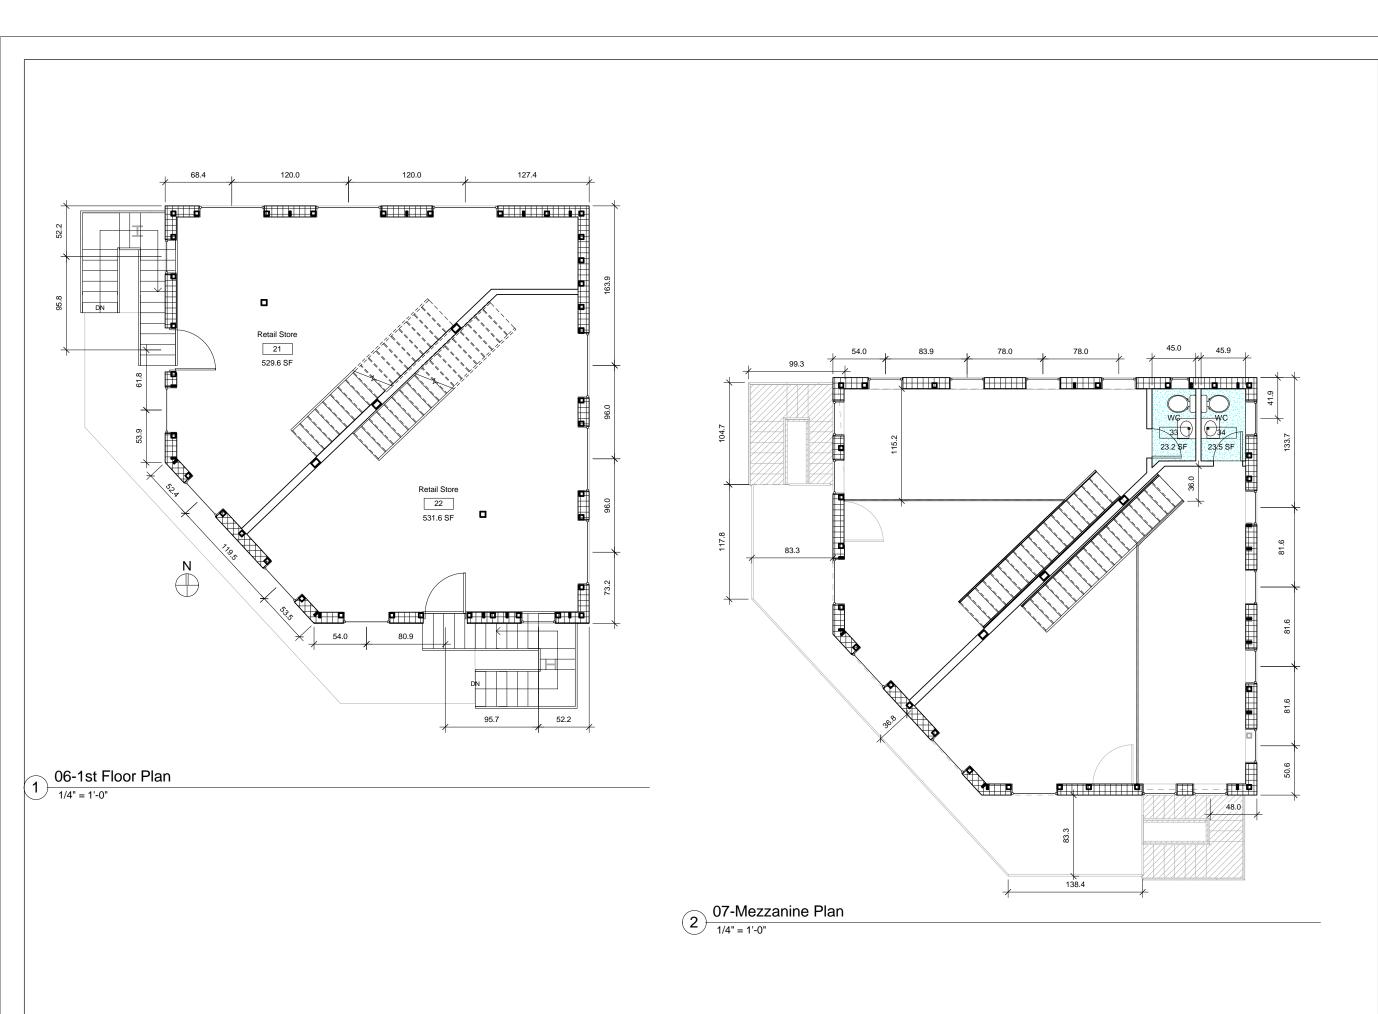




No.	Description	Date
	·	

Owner Michael

RETAIL STORE PLAN

Project Number Issue Date Author Checker

A1011

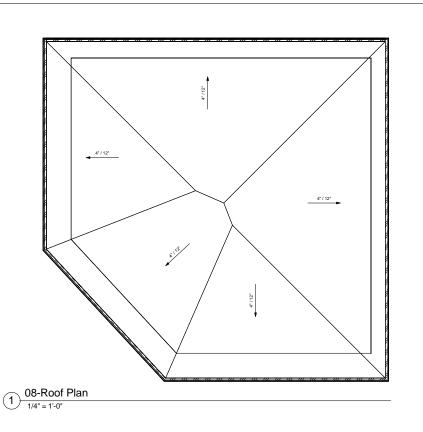

264.0 320.0

2 10-Roof 1/4" = 1'-0"



Darrenasad@mail.com

Consultant Address Address Phone Fax

Consulta Address Address Phone Fax

> Consultant Address Address Phone Fax

Consultant Address Address Phone Fax e-mail

Consultant Address Address Phone Fax

No.	Description	Date
_		
_		
		_
		_
		_
		_
_		
_		
		_
		_
	Owner	
	Michael	


ROOF PLAN

Date
Drawn by
Checked by

A1013

1/4" = 1'-0"

Project Number Issue Date Author Checker

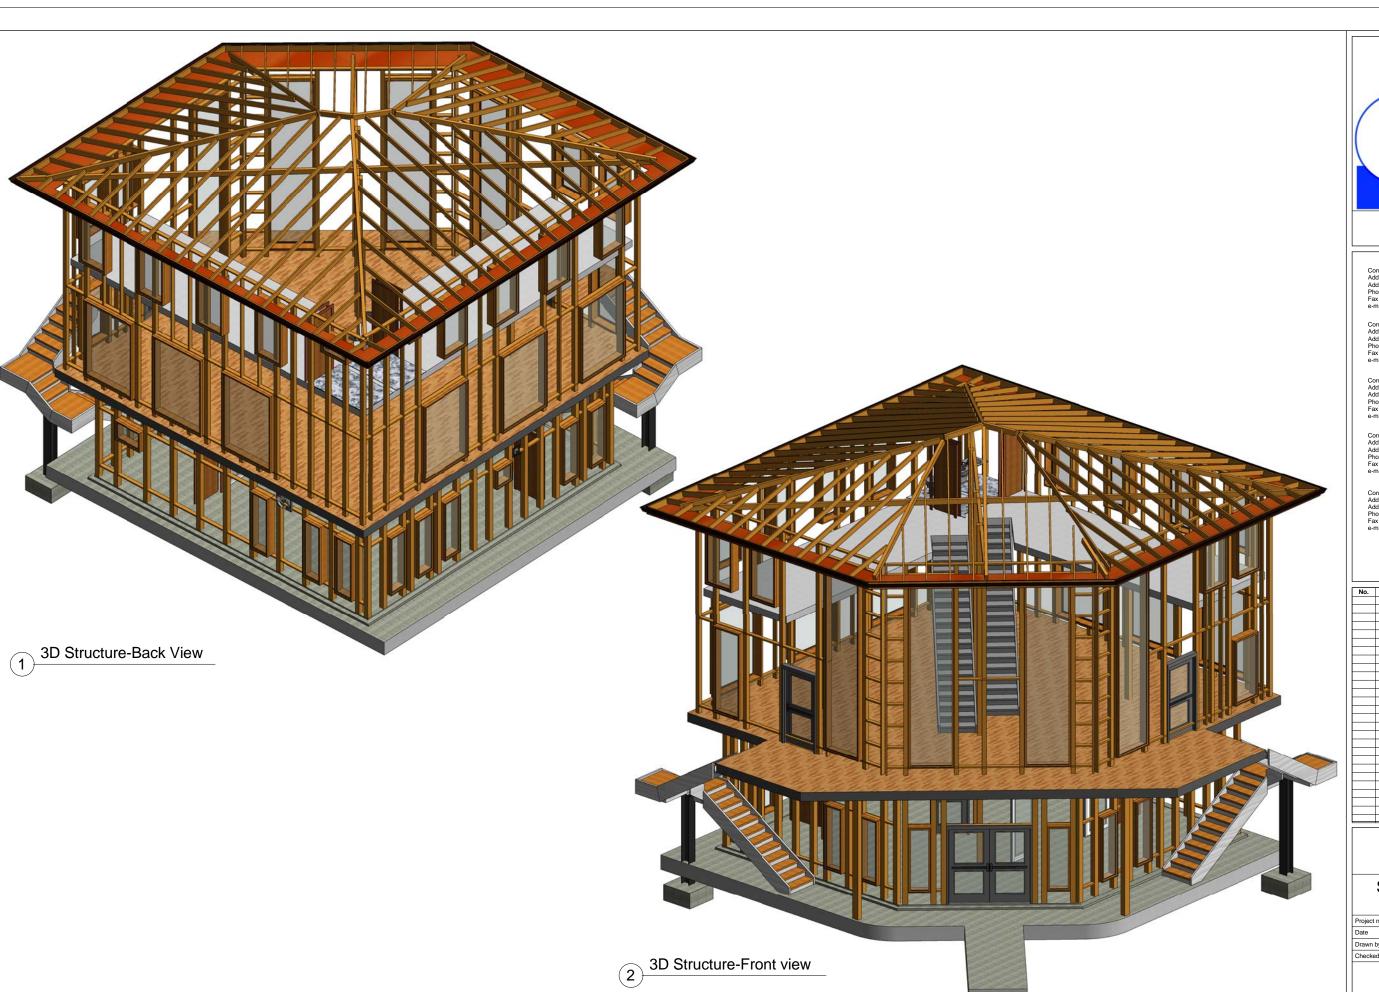




No.	Description	Date
	 	


Owner

Michael

STRUCTURE-3D

Project Number Issue Date

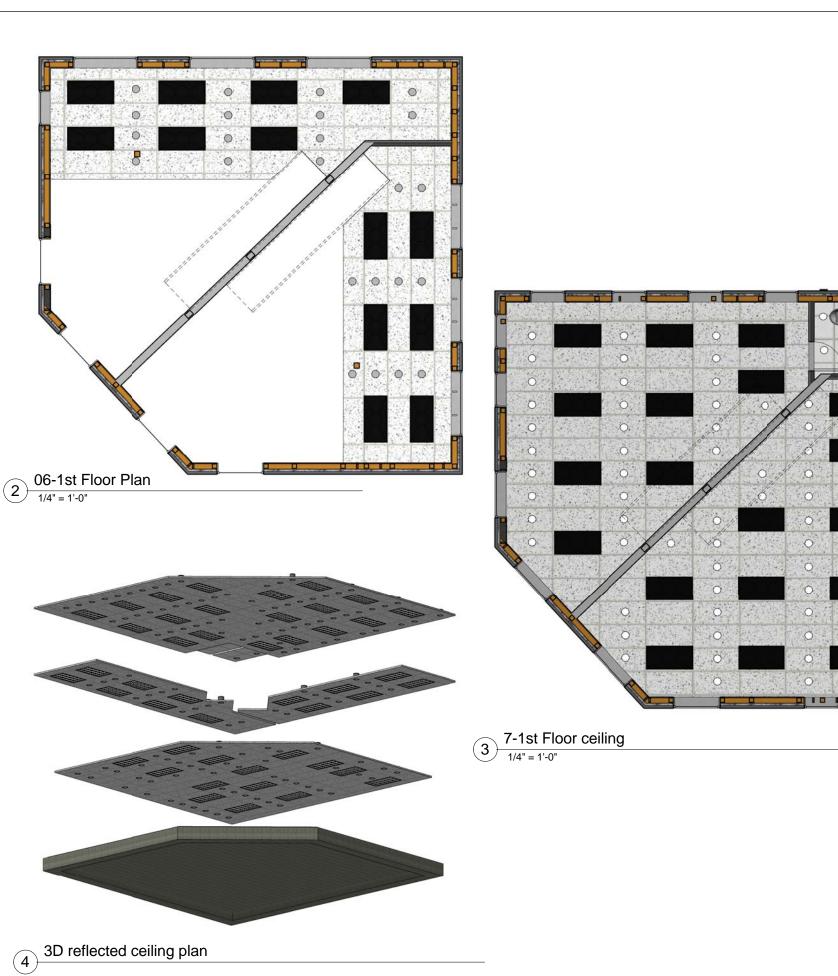

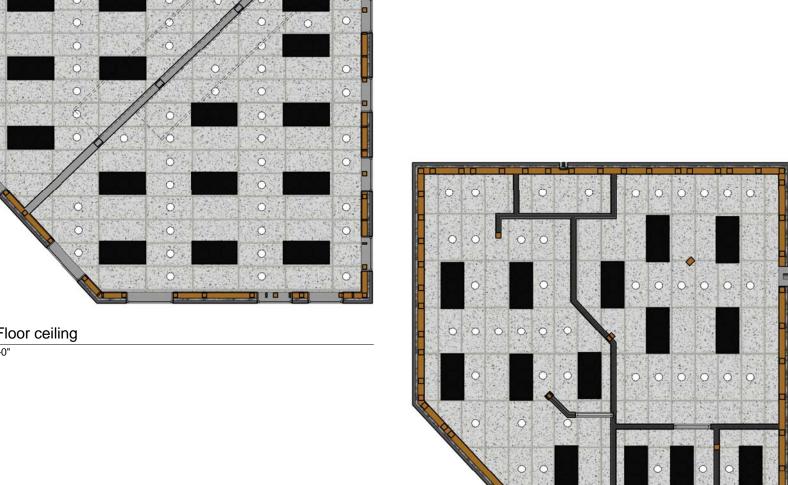




No.	Description	Date
	2333	
	I	l


Owner Michael Reflected Ceiling Plan


Project Number Issue Date Author Checker


A1015


4-Resturant Floor

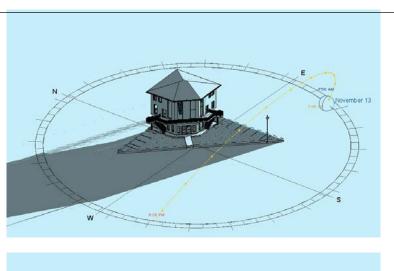


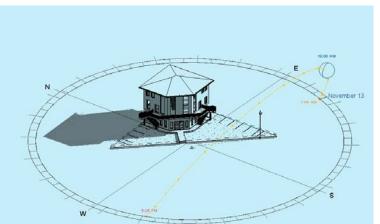


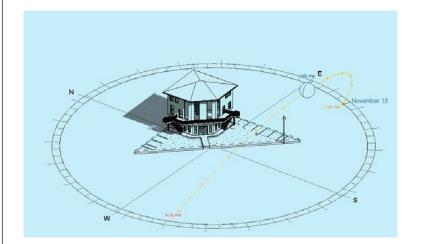


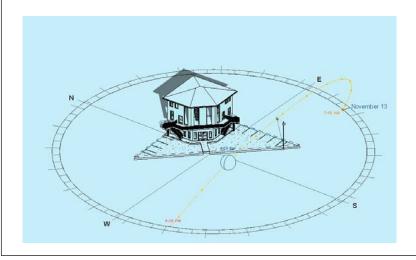


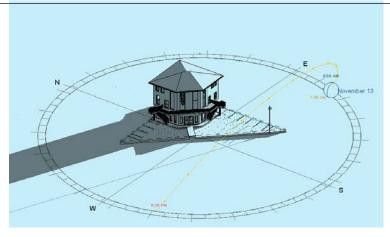


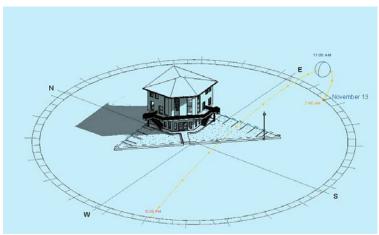


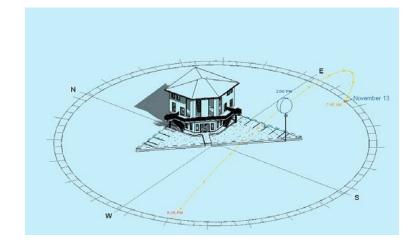


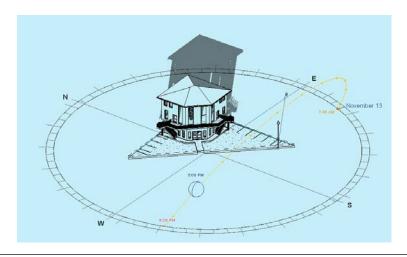

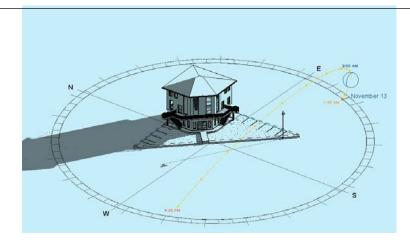

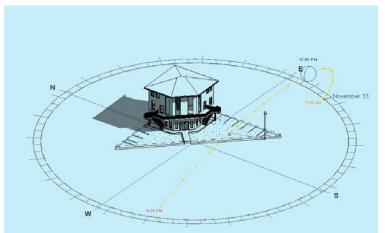

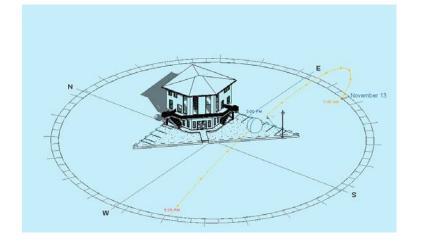

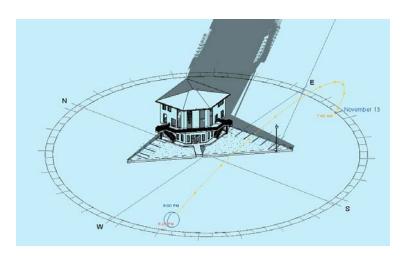



No.	Description	Date
_		
_		
_		

Michael Sun and shadow study

Owner

